
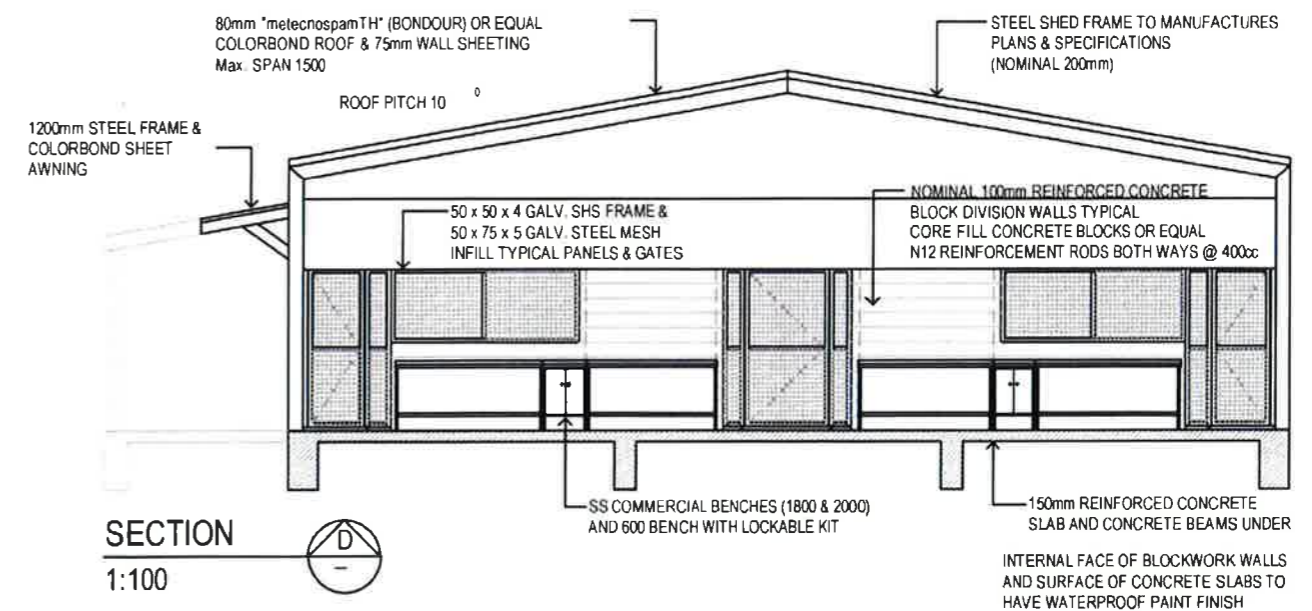


DA/CC No. 116-2017

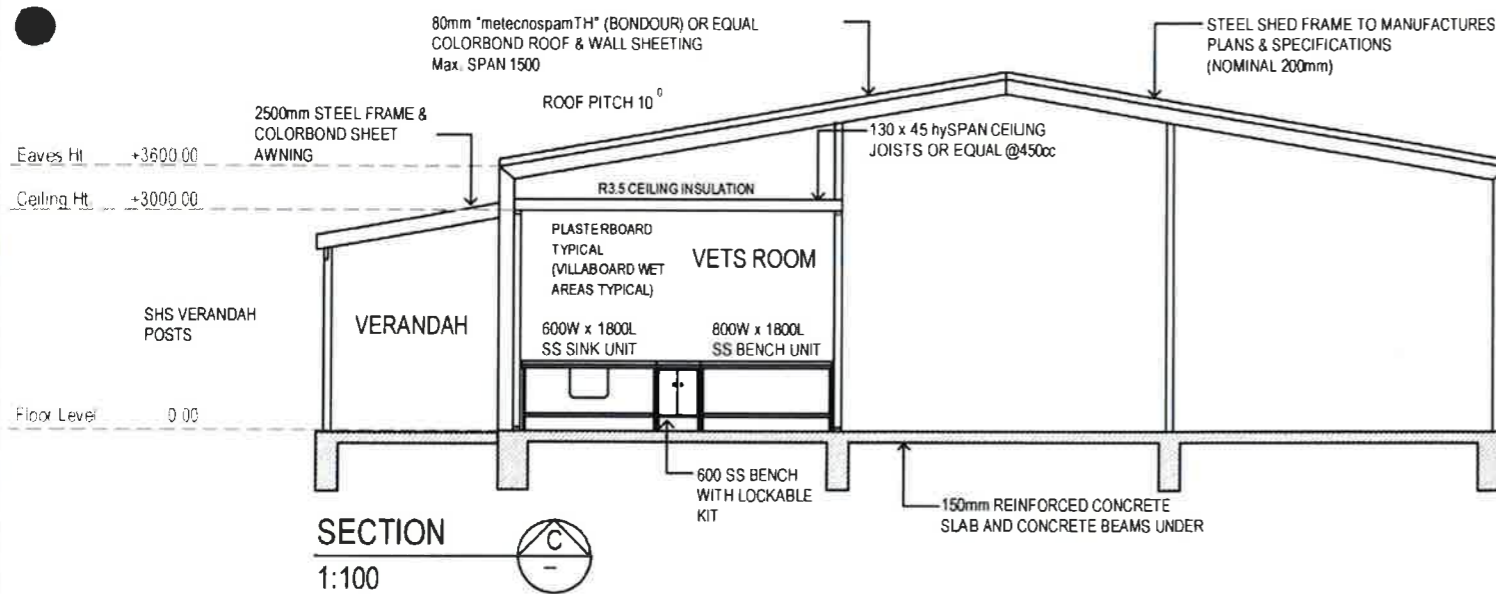

All dimensions to be verified prior to setout  
 Plan Drawer shall not be responsible for the structural design of this building  
 No amendment shall be made without approval from the relevant local authority  
 These designs & drawings are copyright

CLIENT  
 NARRABRI SHIRE COUNCIL  
 YARRIE CREEK ROAD  
 NARRABRI, NSW 2390

PROJECT  
 PROPOSED ANIMAL IMPOUND FACILITY

DRAWING TITLE  
 SECTIONS  
 >

SCALE @ A3  
 1:100  
 DATE  
 MARCH 2017

PROJECT REF:  
 NSCIMPOUND/2016  
 DRAWING NO.  
 NSC.04-17

REVISION	>
>	>
>	>
>	>