
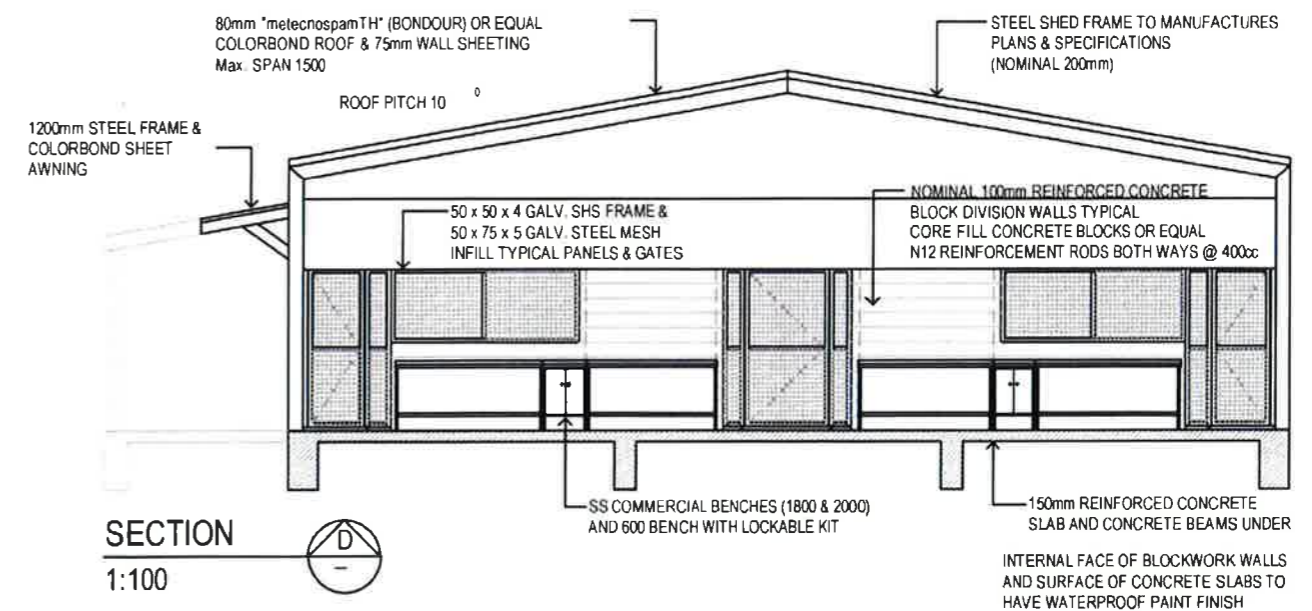


DA/CC No. 116-2017

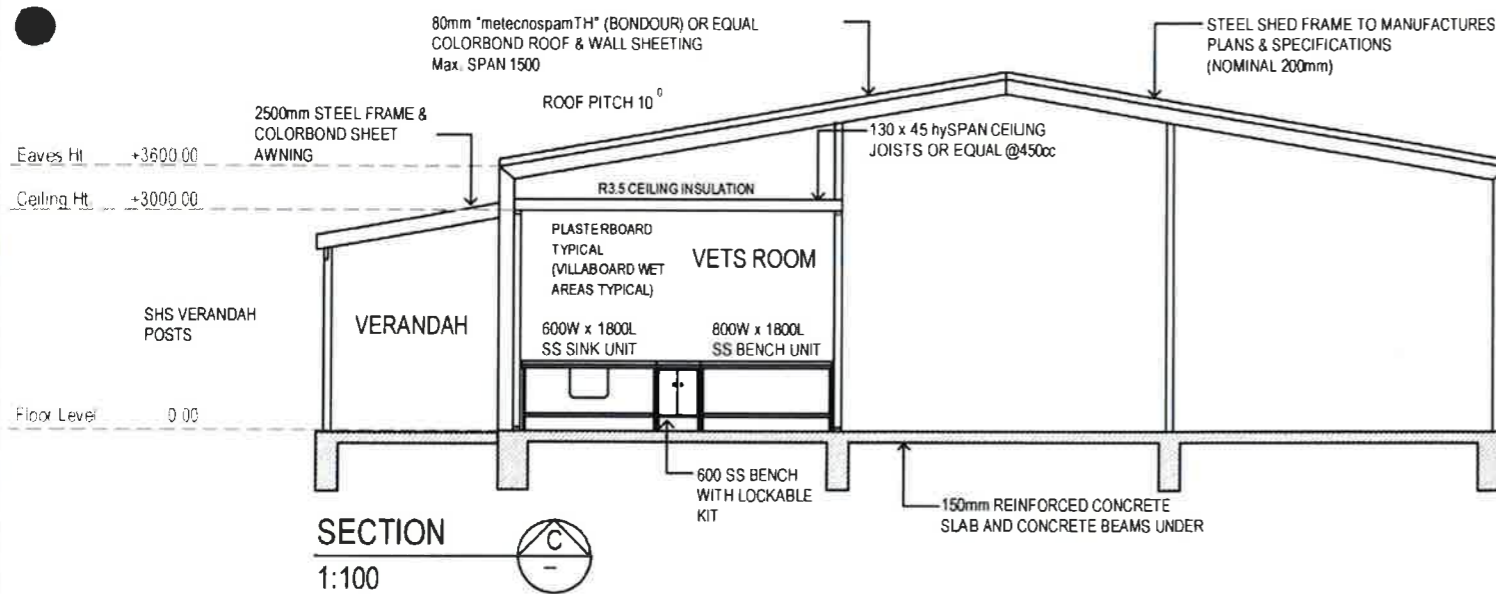

All dimensions to be verified prior to setout
 Plan Drawer shall not be responsible for the structural design of this building
 No amendment shall be made without approval from the relevant local authority
 These designs & drawings are copyright

CLIENT
 NARRABRI SHIRE COUNCIL
 YARRIE CREEK ROAD
 NARRABRI, NSW 2390

PROJECT
 PROPOSED ANIMAL IMPOUND FACILITY

DRAWING TITLE
 SECTIONS
 >

SCALE @ A3
 1:100
 DATE
 MARCH 2017

PROJECT REF:
 NSCIMPOUND/2016
 DRAWING NO.
 NSC.04-17

REVISION	>
>	>
>	>
>	>