



WEE WAA FLOOD INUNDATION LEVELS

LEGEND

- INUNDATION LINE
- WATER SURFACE CONTOURS
- LEVEES
- TUFLOW MODEL BOUNDARY

400 0 400 800m

1:2000

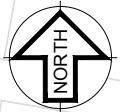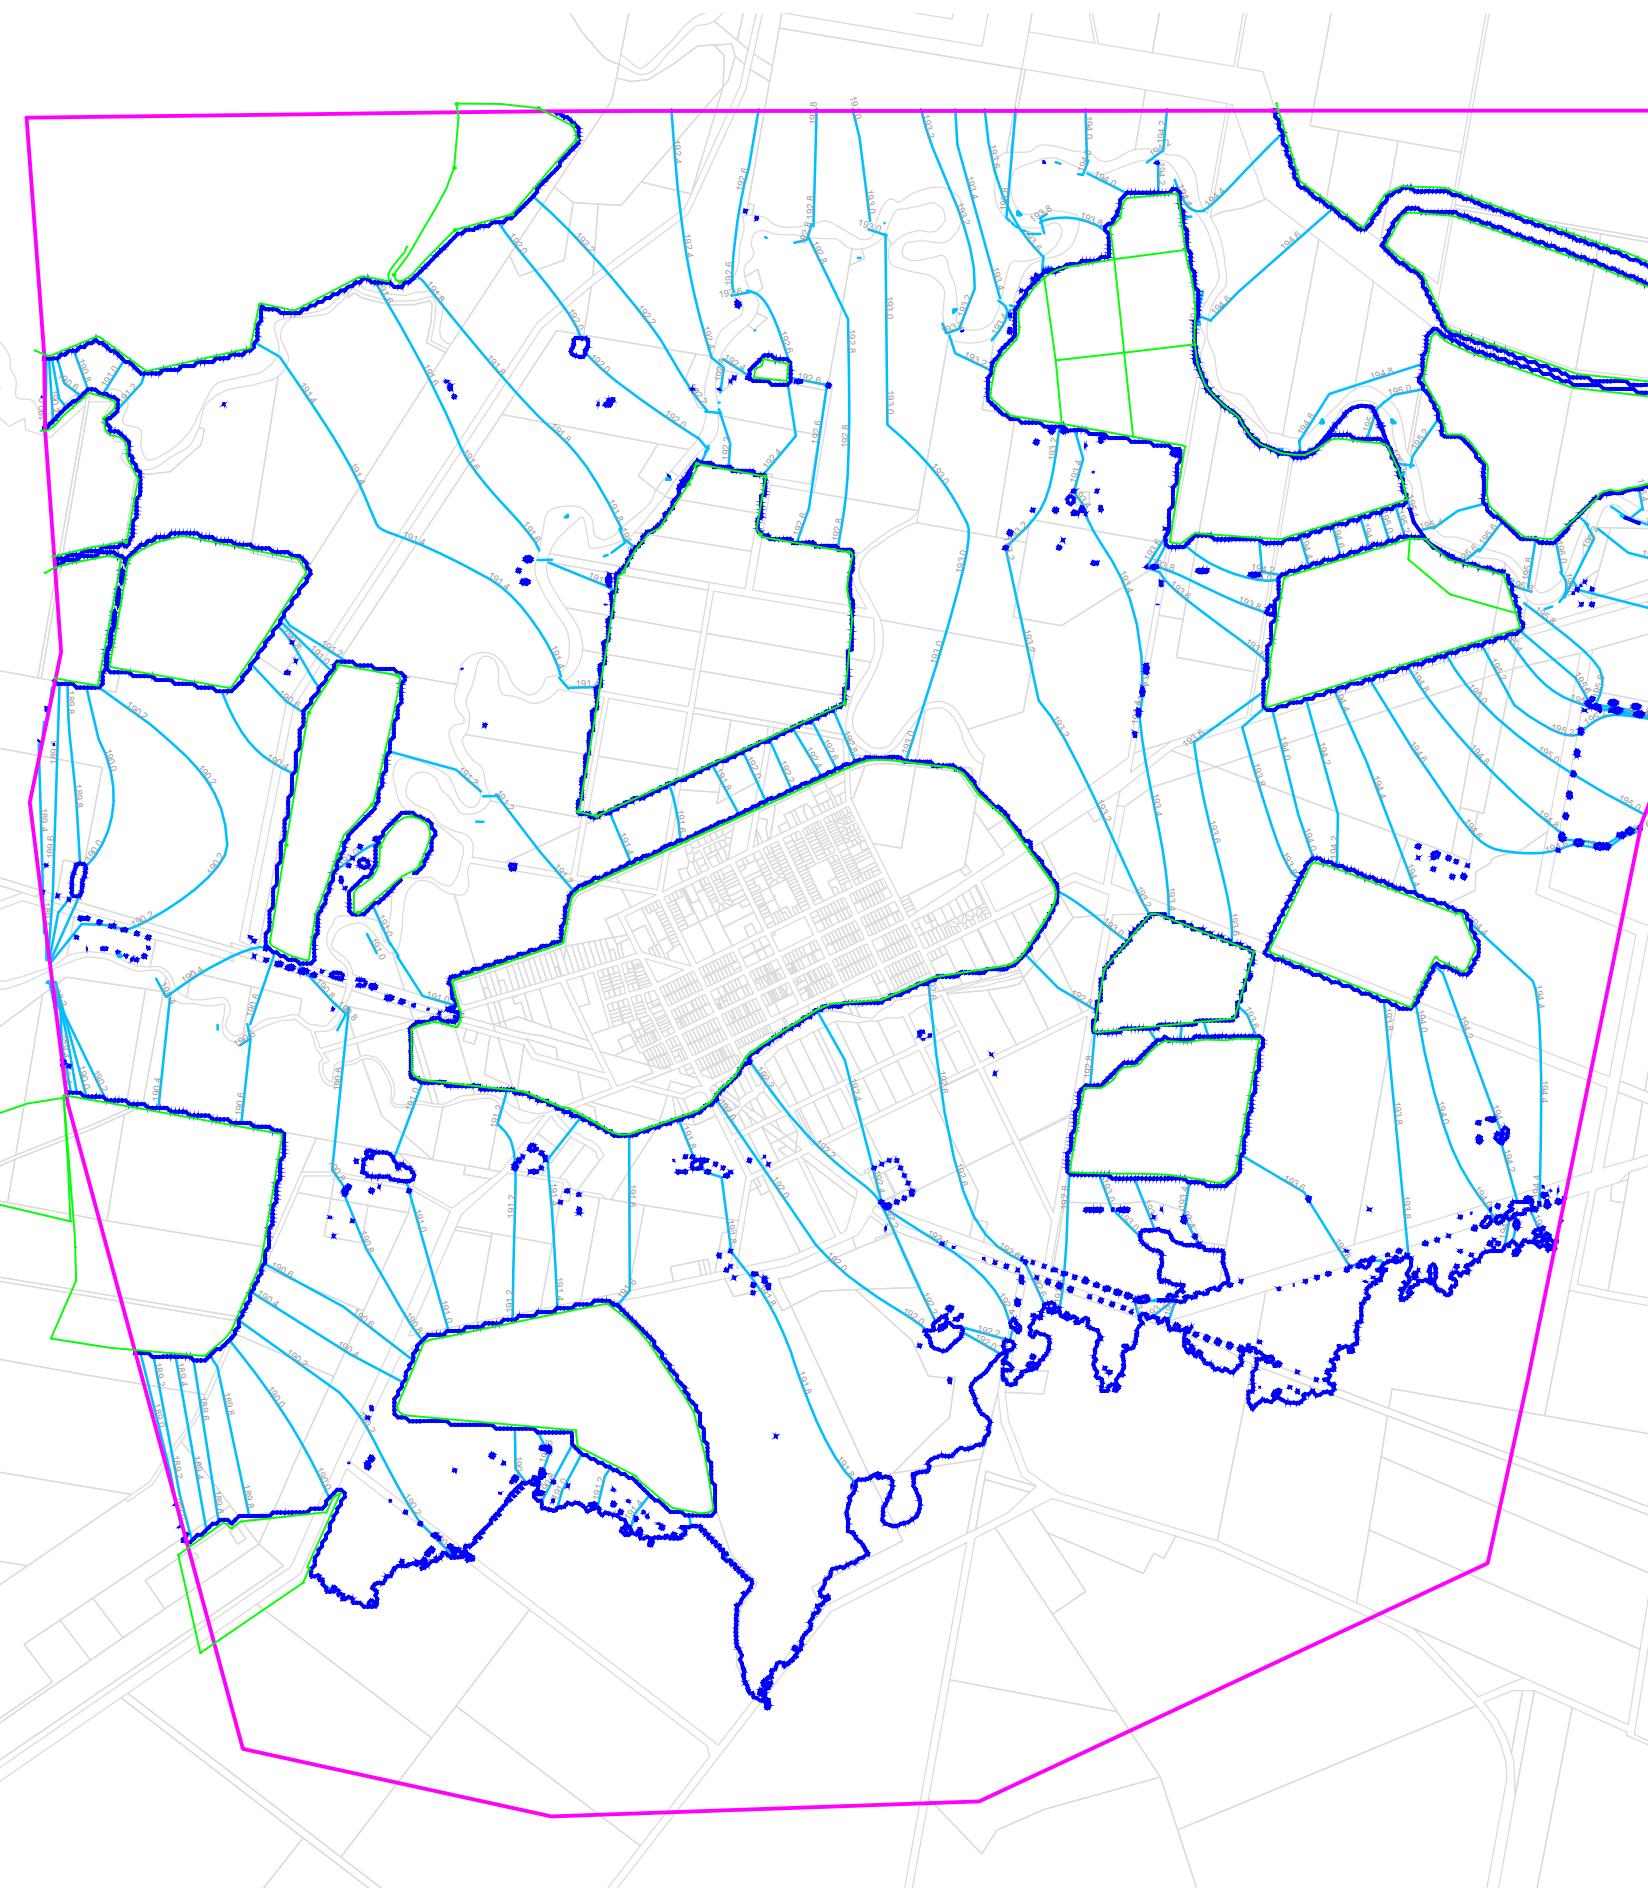

				Design	DO	16.10.12
				Drawn	JG	16.10.12
				Design Check		
				Drafting Check		
				Final Approval		
A	23.04.13	JG	DO	ISSUED FOR INFORMATION		
Rev	Date	By	App	Amendment Details		

53 CLEARY STREET,
HAMILTON, N.S.W. 2303
TEL: (02) 4985 3500
FAX: (02) 4985 5555



NARRABRI
SHIRE COUNCIL
Heart of the North West

Project
WEE WAA FLOOD STUDY

Drawing Title
**1998 FLOOD CONTOURS
AND FLOOD EXTENTS**

Project No.
43207388

Drawing No.
SK-002

Status
FOR INFORMATION

Scale (A1)
AS SHOWN

Rev
A